


TVDC BUSINESS PARK

SITE PLAN
 SECTIONS 3 & 4,
 TOWNSHIP 36 NORTH, RANGE 27 WEST

EXHIBIT A



Existing Well

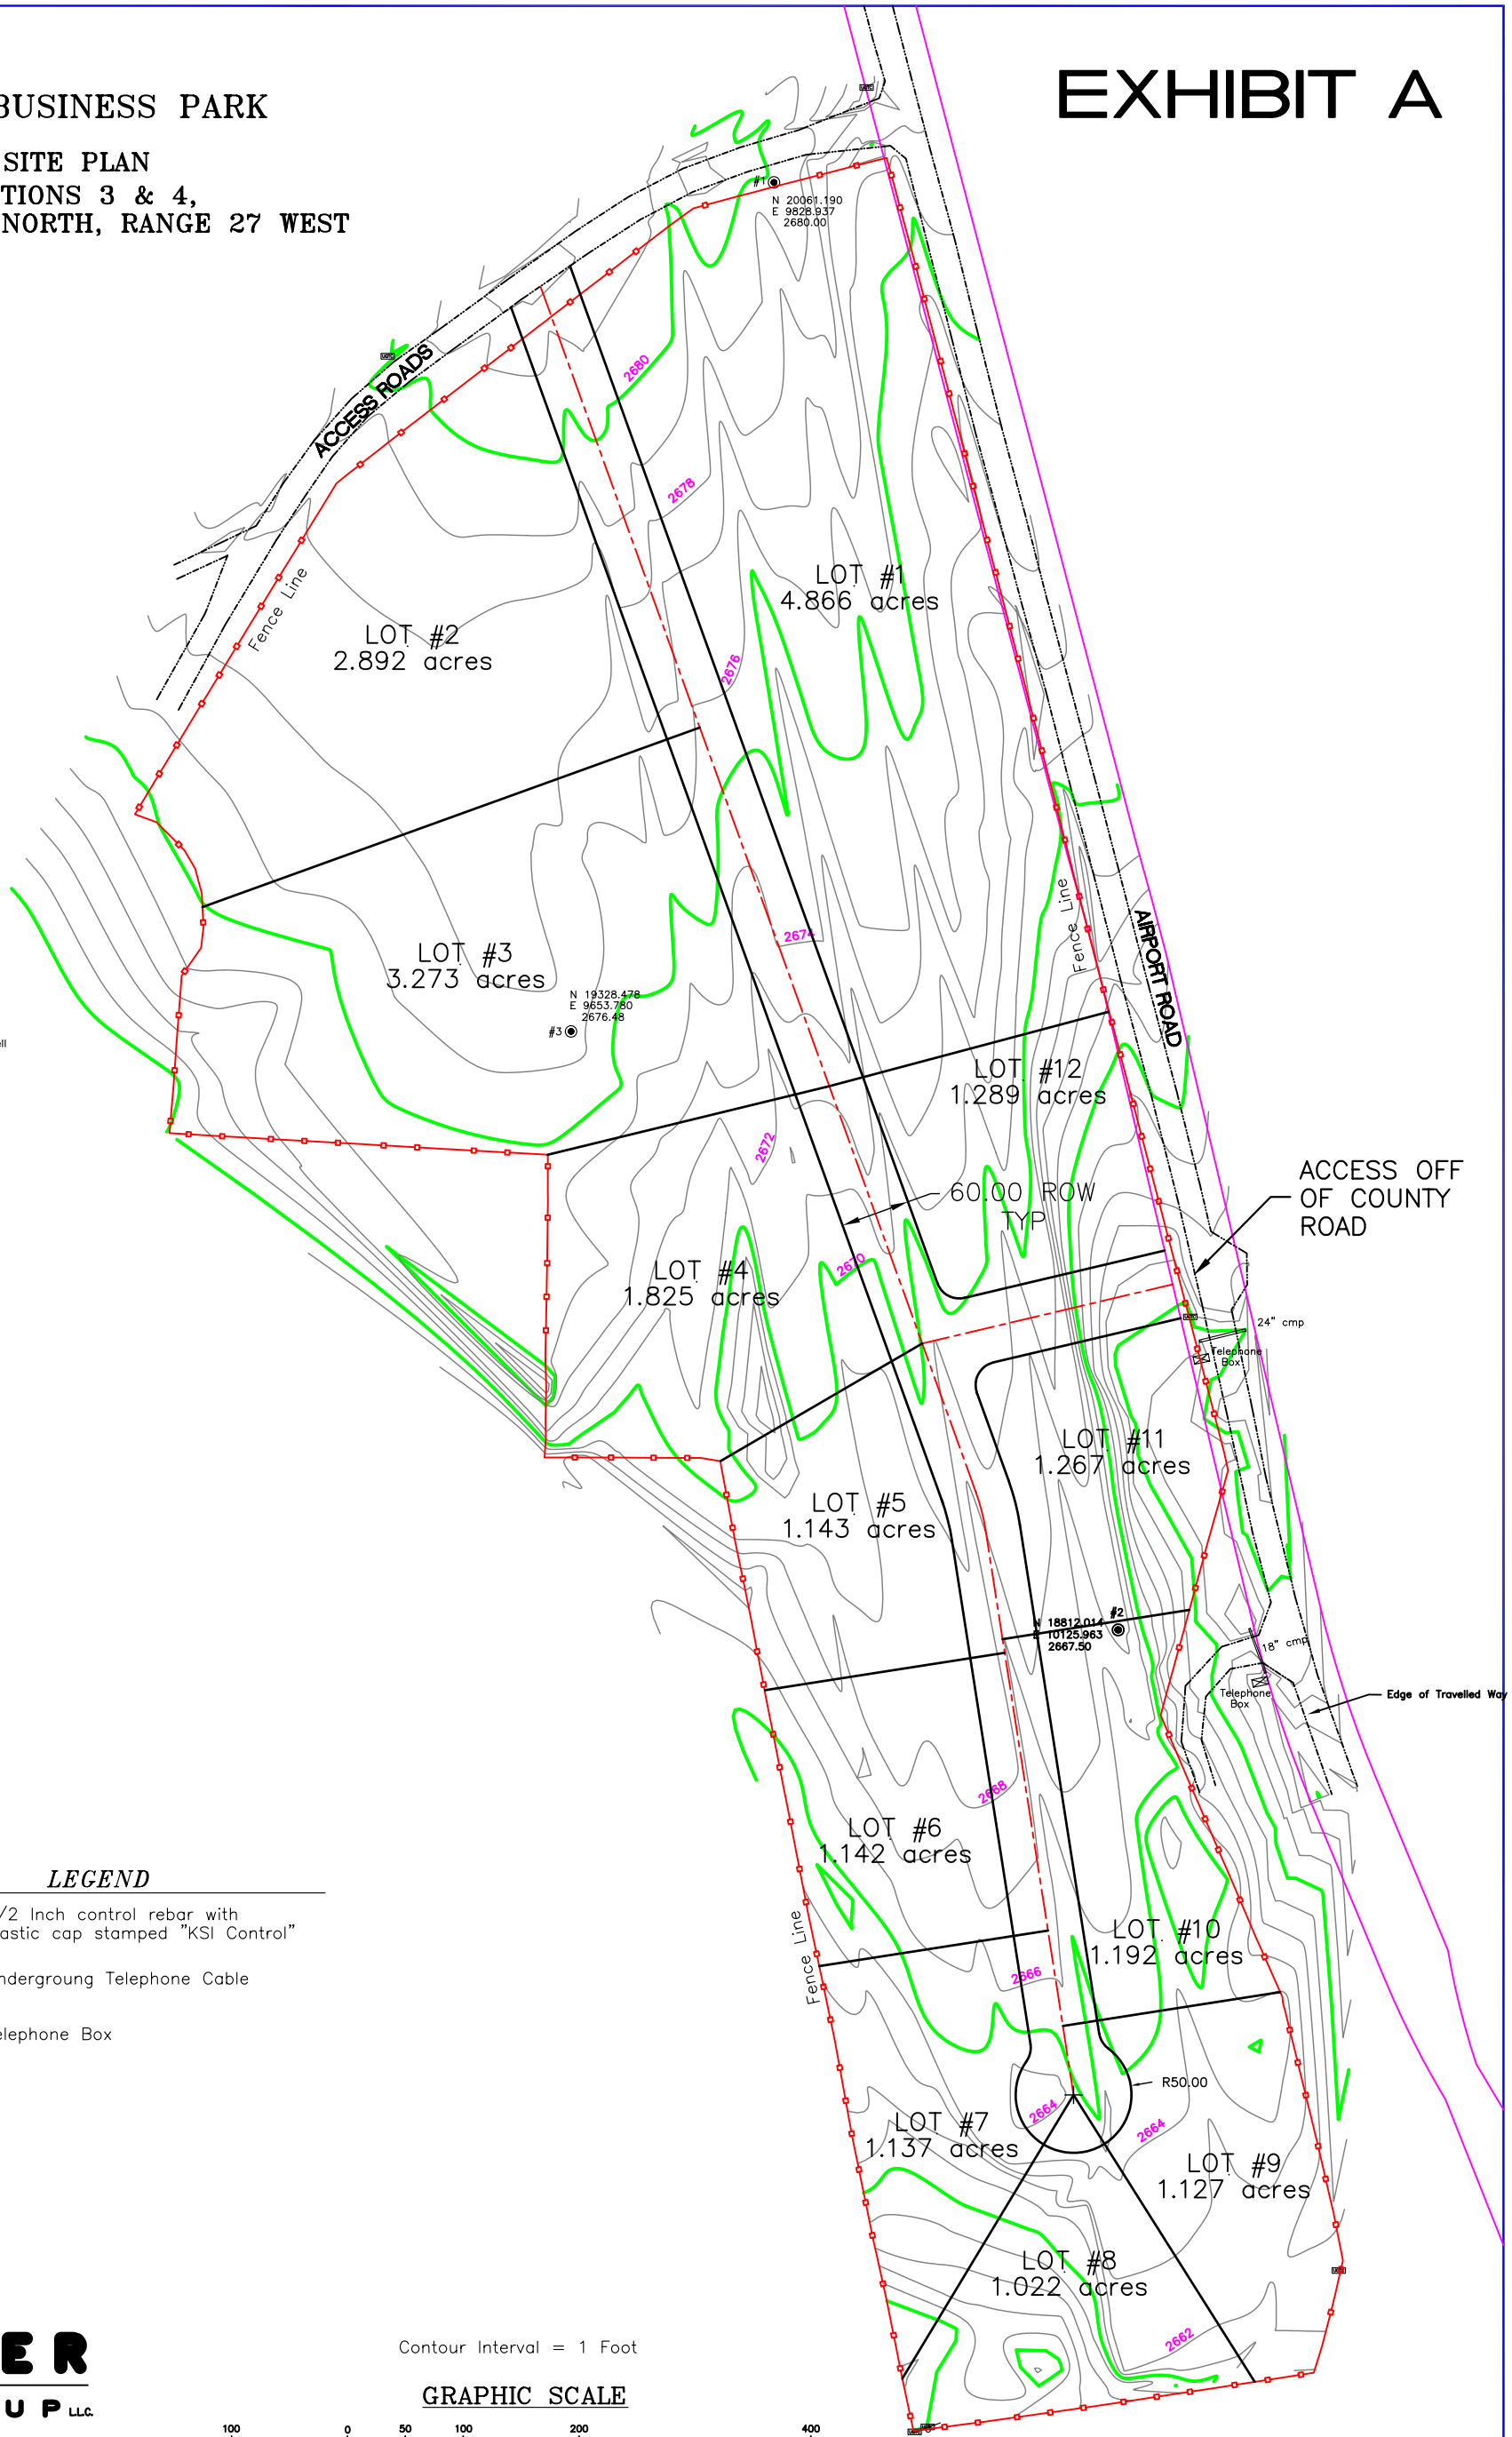

LEGEND


- 1/2 Inch control rebar with plastic cap stamped "KSI Control"
- ▬ Underground Telephone Cable
- ☒ Telephone Box

Contour Interval = 1 Foot

GRAPHIC SCALE



(IN FEET)

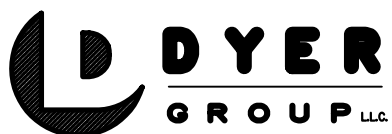

ENGINEERING • PLANNING • MANAGEMENT

SURVEY DATA BY: KSI, LIBBY, MT